

NOTES


This drawing is the copyright of Quattro Design Architects Ltd and should not be reproduced in whole or in part without written permission. Only figured dimensions to be used for construction. Check all dimensions on site. Any discrepancies are to be reported to the Architect as soon as possible.

REVISIONS

REV: DATE - DRAWN - CHECKED: NOTES

- : 19.11.15 - DM - DM: Drawing created.
- A: 24.11.15 - DM: Unit 3 entrance relocated. Entrance door side lights omitted.

First Floor Layout

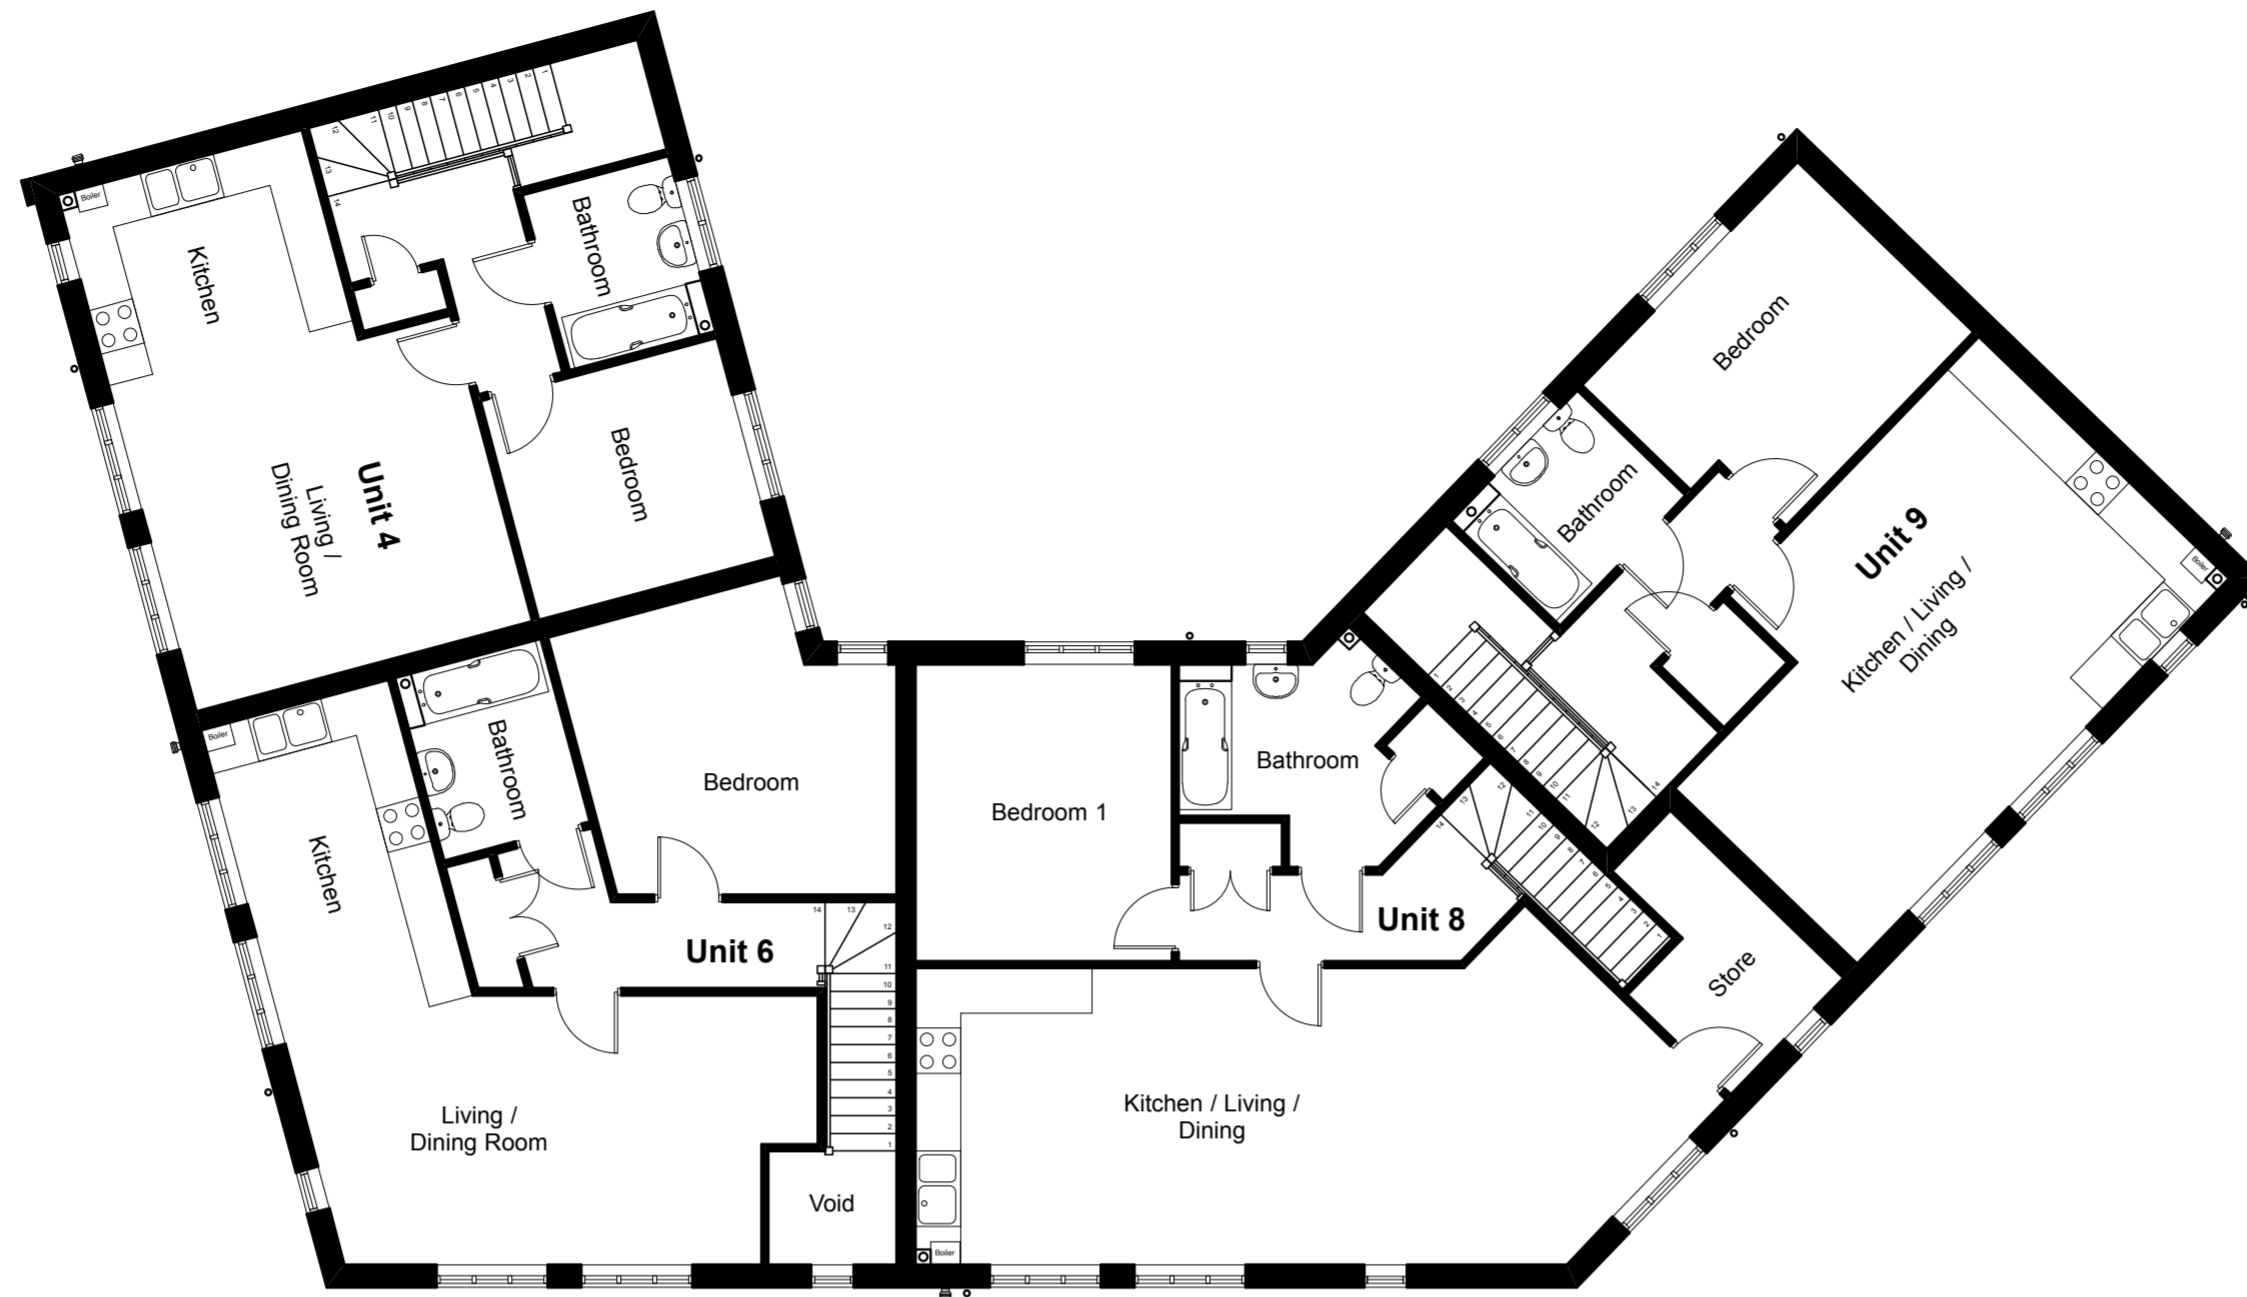

Ground Floor Layout



DRAWING TITLE

Units 3-9
Plans

PROJECT

Queensfield, Swindon

CLIENT

E G Carter & Co Ltd

SCALE

1:100@A2

DATE

November 2015



DRAWING NO.

5127/P/32

REV

A